


RESIDENCE "LA RIANNAZ"

Projet
1 872 TROISTORRENTS

Façade Nord	Dessin: J.A. Echelle(s): 1:100	Date: sept. 2009 Modifications:
-------------	-----------------------------------	------------------------------------

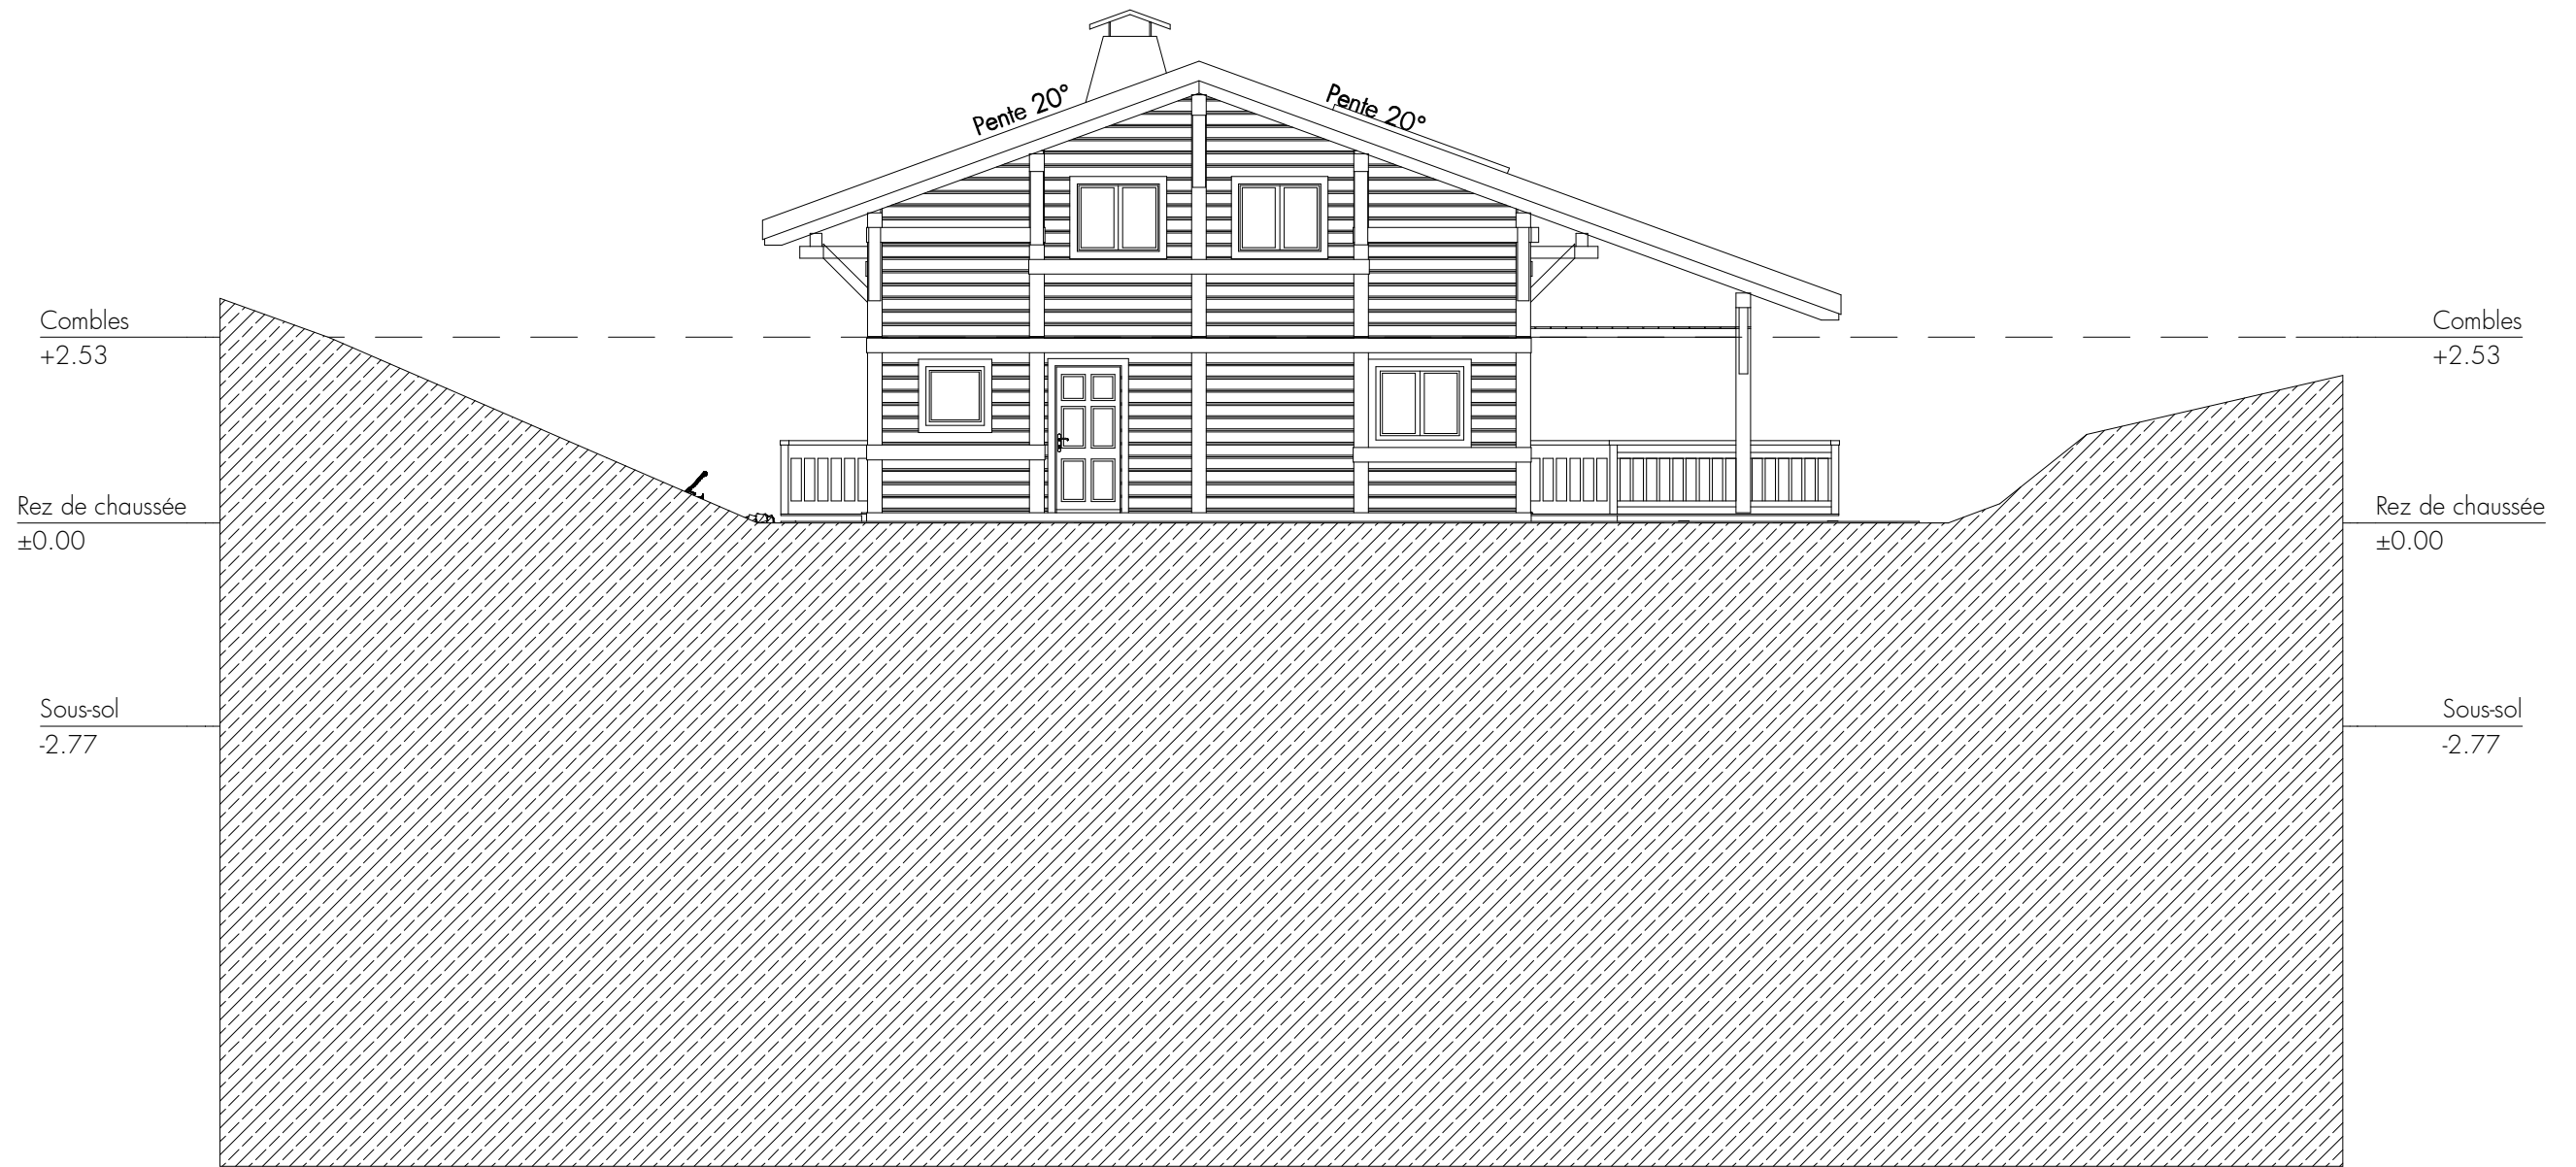

Chemin de la Riannaz 8
1872 Troistorrents

Colomb Laurent + 41 79 310 79 41
Martenet Patrice + 41 79 302 85 20



Rue de l'Industrie 5, CP 20
1964 Conthey

Tel & Fax + 41 (0) 27 346 50 60
Portable + 41 (0) 79 246 20 19