


RESIDENCE "LA RIANNAZ"

Projet
1872 TROISTORRENTS

Rez-de-chaussée	Dessin: J.A. Echelle(s): 1:100	Date: sept. 2009 Modifications:
-----------------	-----------------------------------	------------------------------------

SURFACES

ENTREE	
HALL	SURFACE: 9.40 m ²
WC	SURFACE: 4.00 m ²
BALCON	SURFACE: 21.90 m ²
COUVERT	SURFACE: 20.00 m ²
CUISINE	SURFACE: 10.00 m ²
SALON	SURFACE: 18.90 m ²
SALLE A MANGER	SURFACE: 21.90 m ²

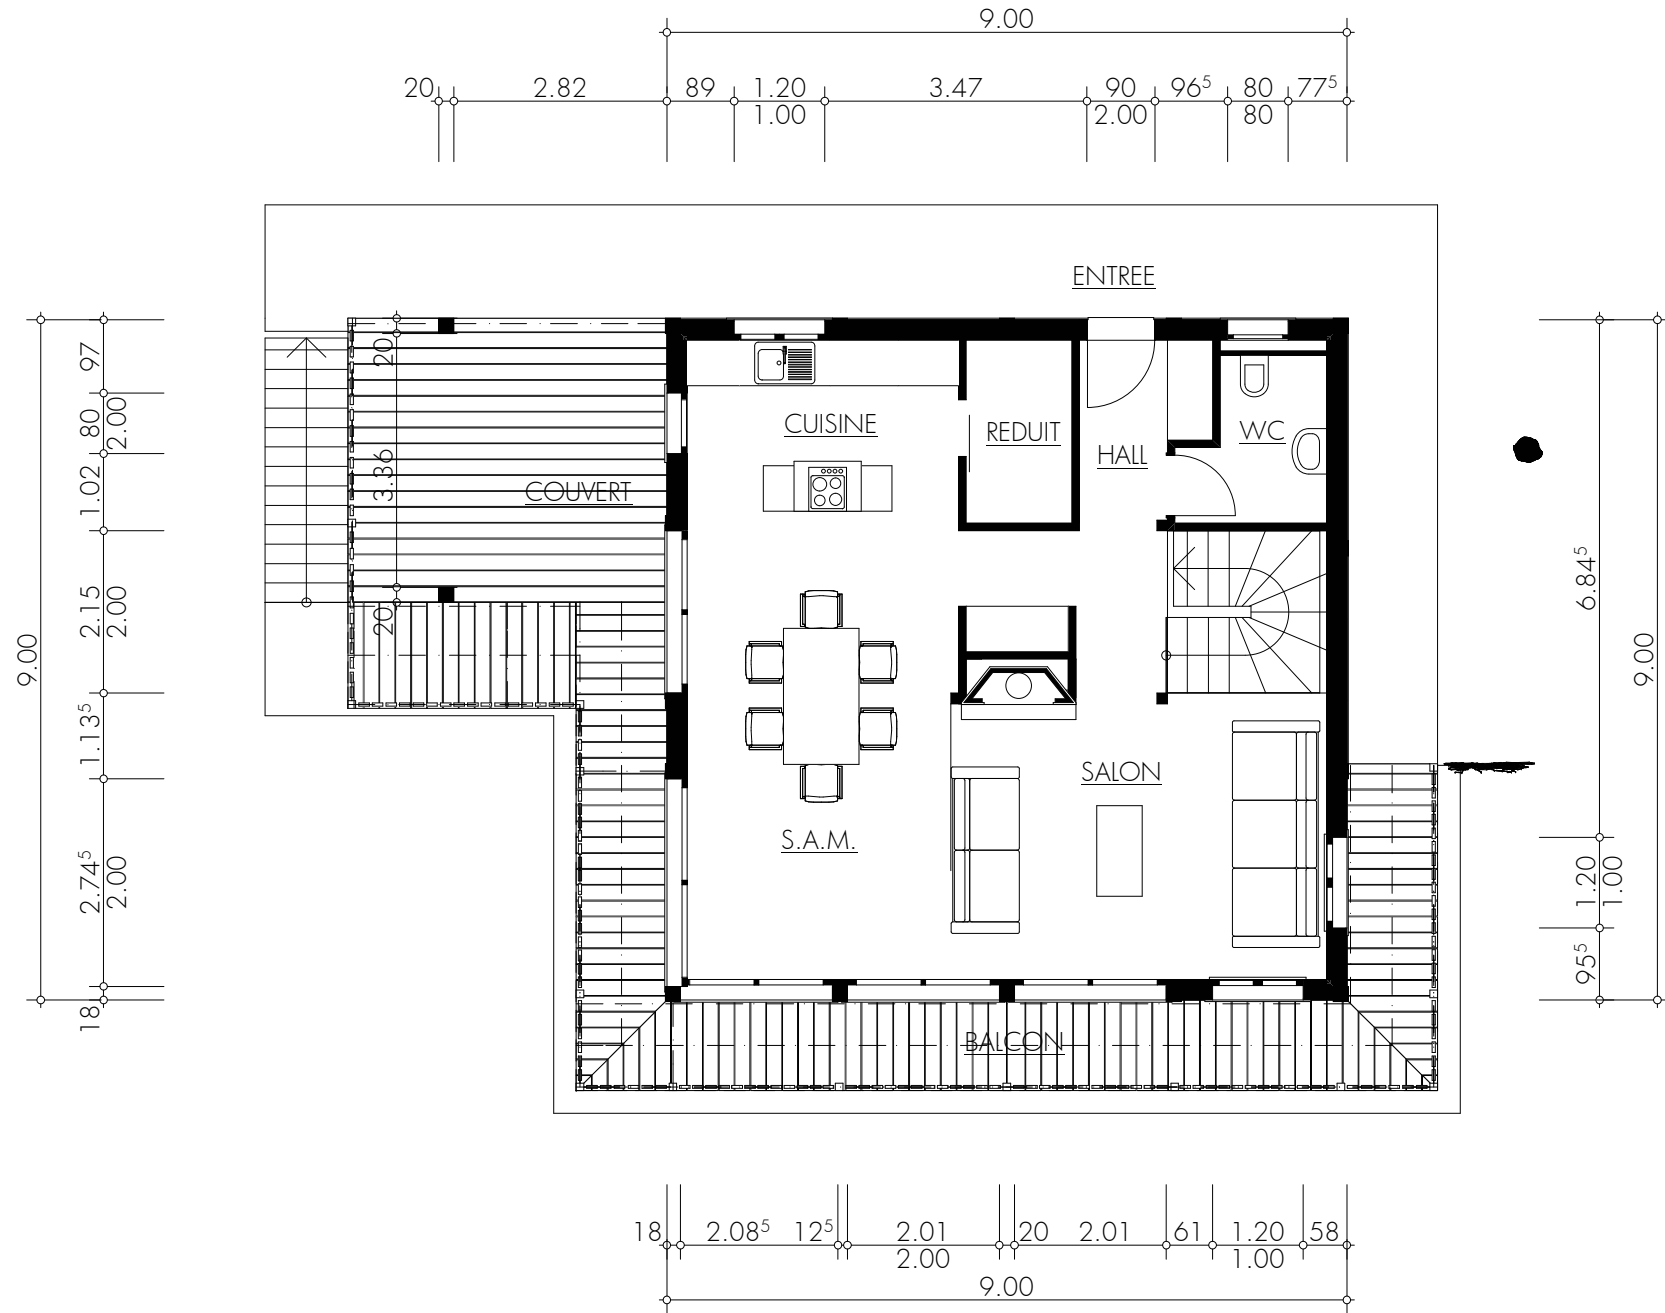

Chemin de la Riannaz 8
1872 Troistorrents

Colomb Laurent + 41 79 310 79 41
Martenet Patrice + 41 79 302 85 20



Rue de l'Industrie 5, CP 20
1964 Conthey

Tel & Fax + 41 (0) 27 346 50 60
Portable + 41 (0) 79 246 20 19